



MATCHLINE 71+50

30" STOP SIGN

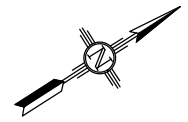


MATCHLINE 71+50

MATCHLINE 77+50

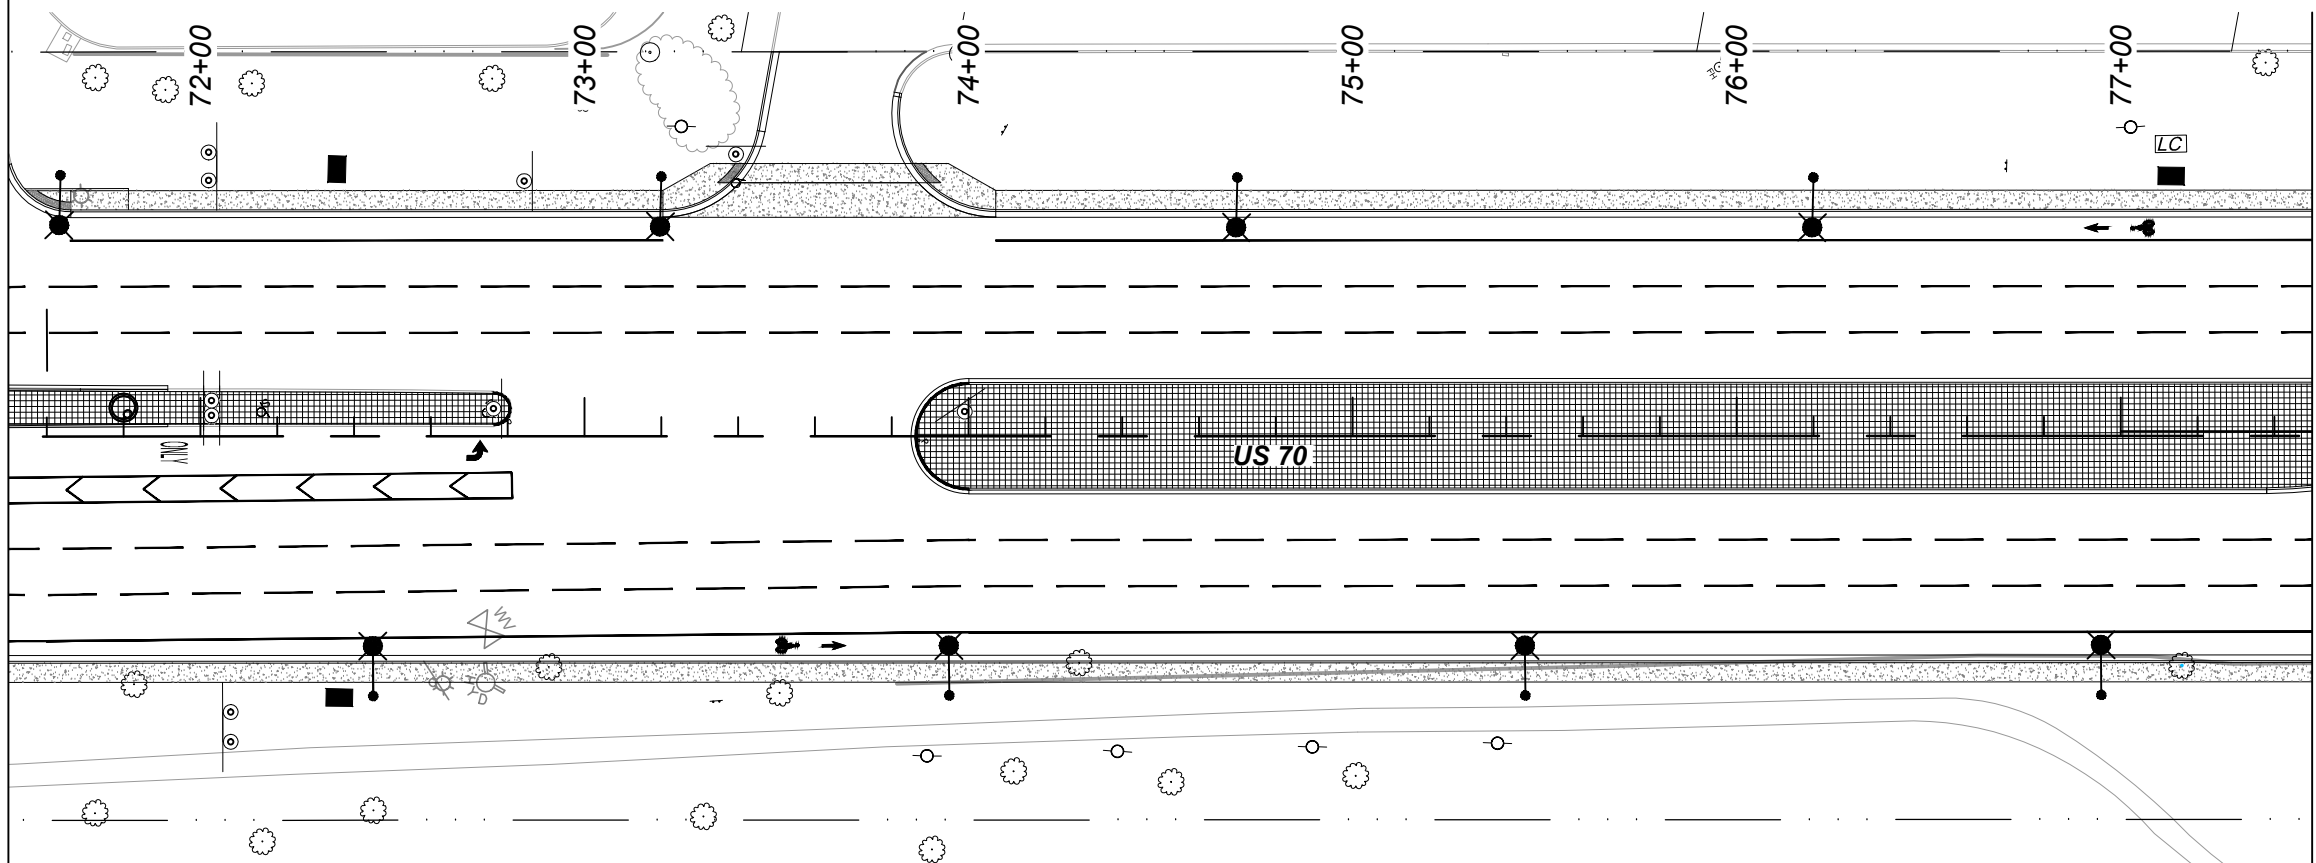

PLAN DRAWING SCALE


MATCHLINE 77+50

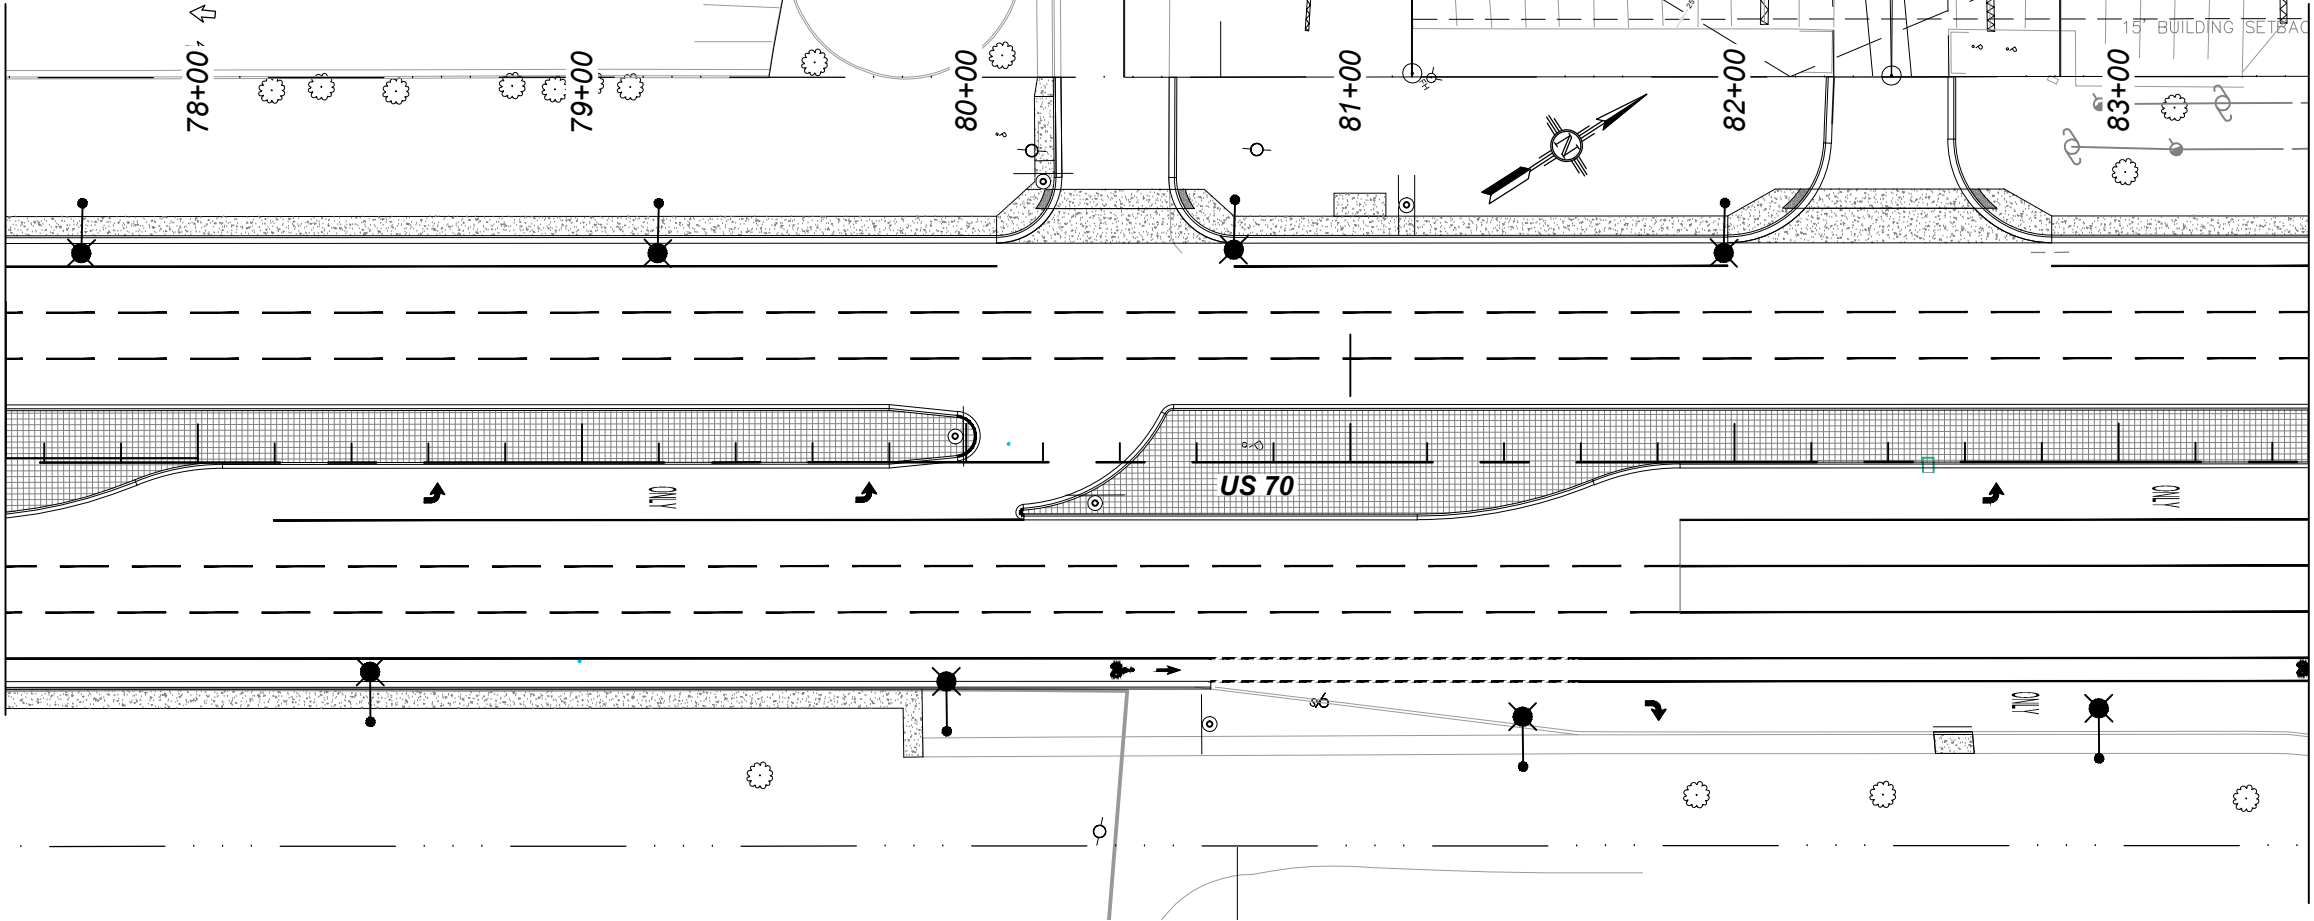

MATCHLINE 83+50

15' BUILDING SETBACK

MATCHLINE 83+50

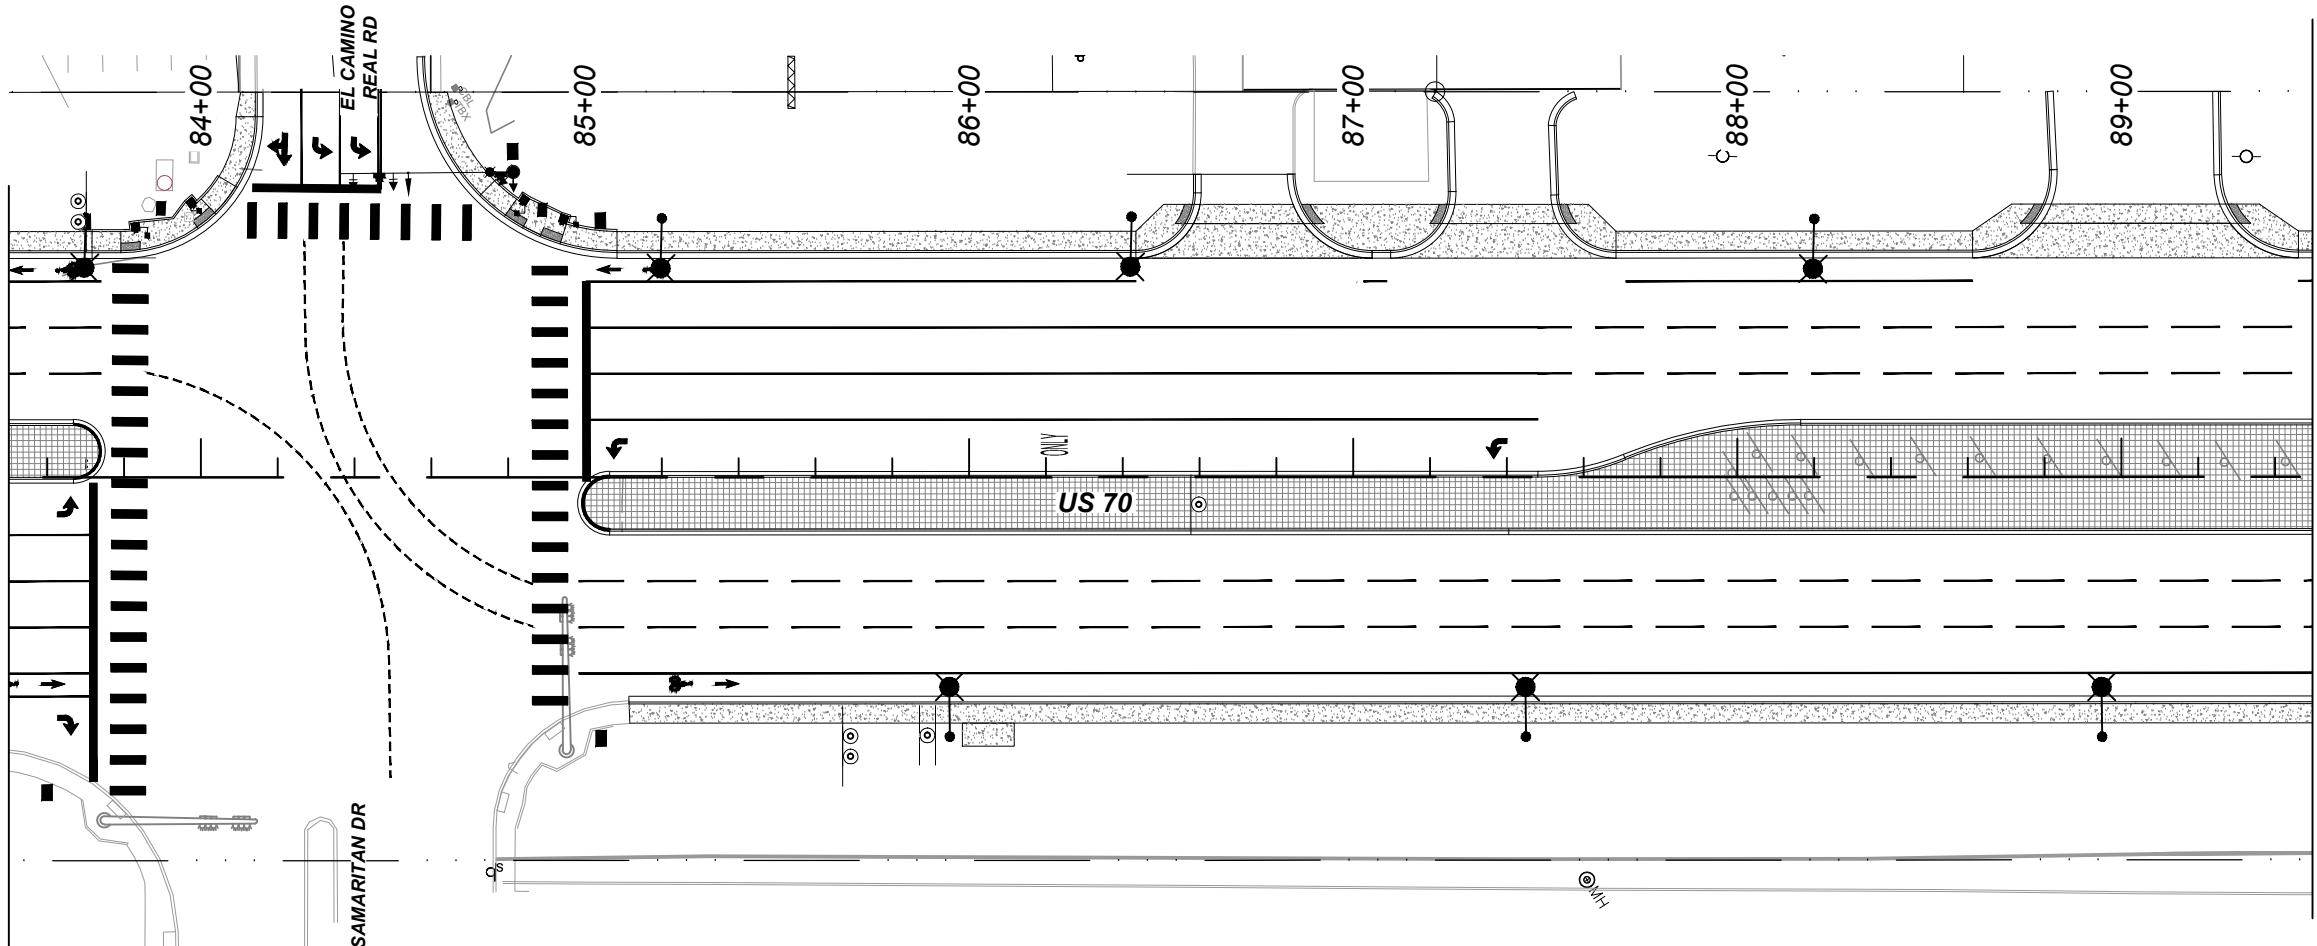


MATCHLINE 89+50



©MH

MATCHLINE 89+50

MATCHLINE 95+50

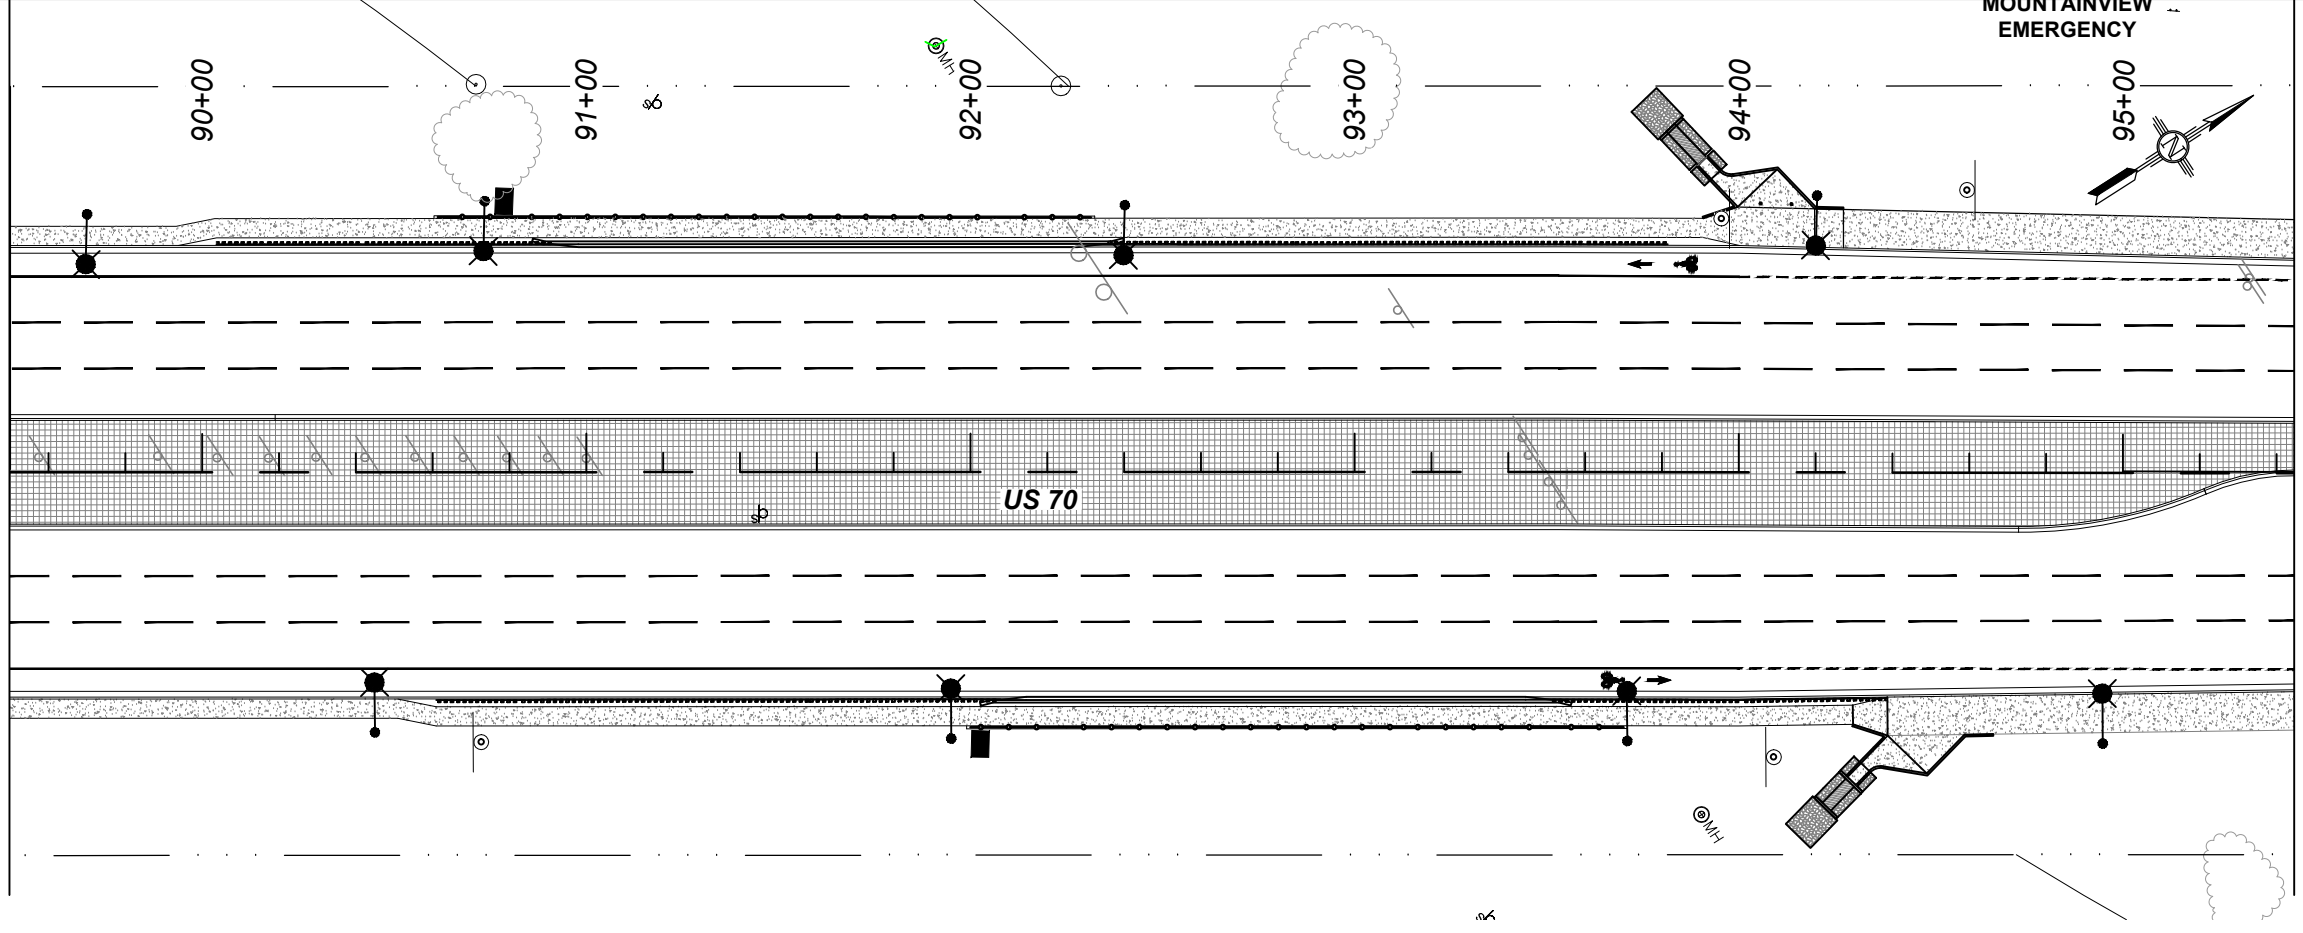

MATCHLINE 95+50

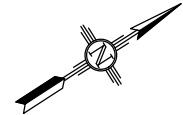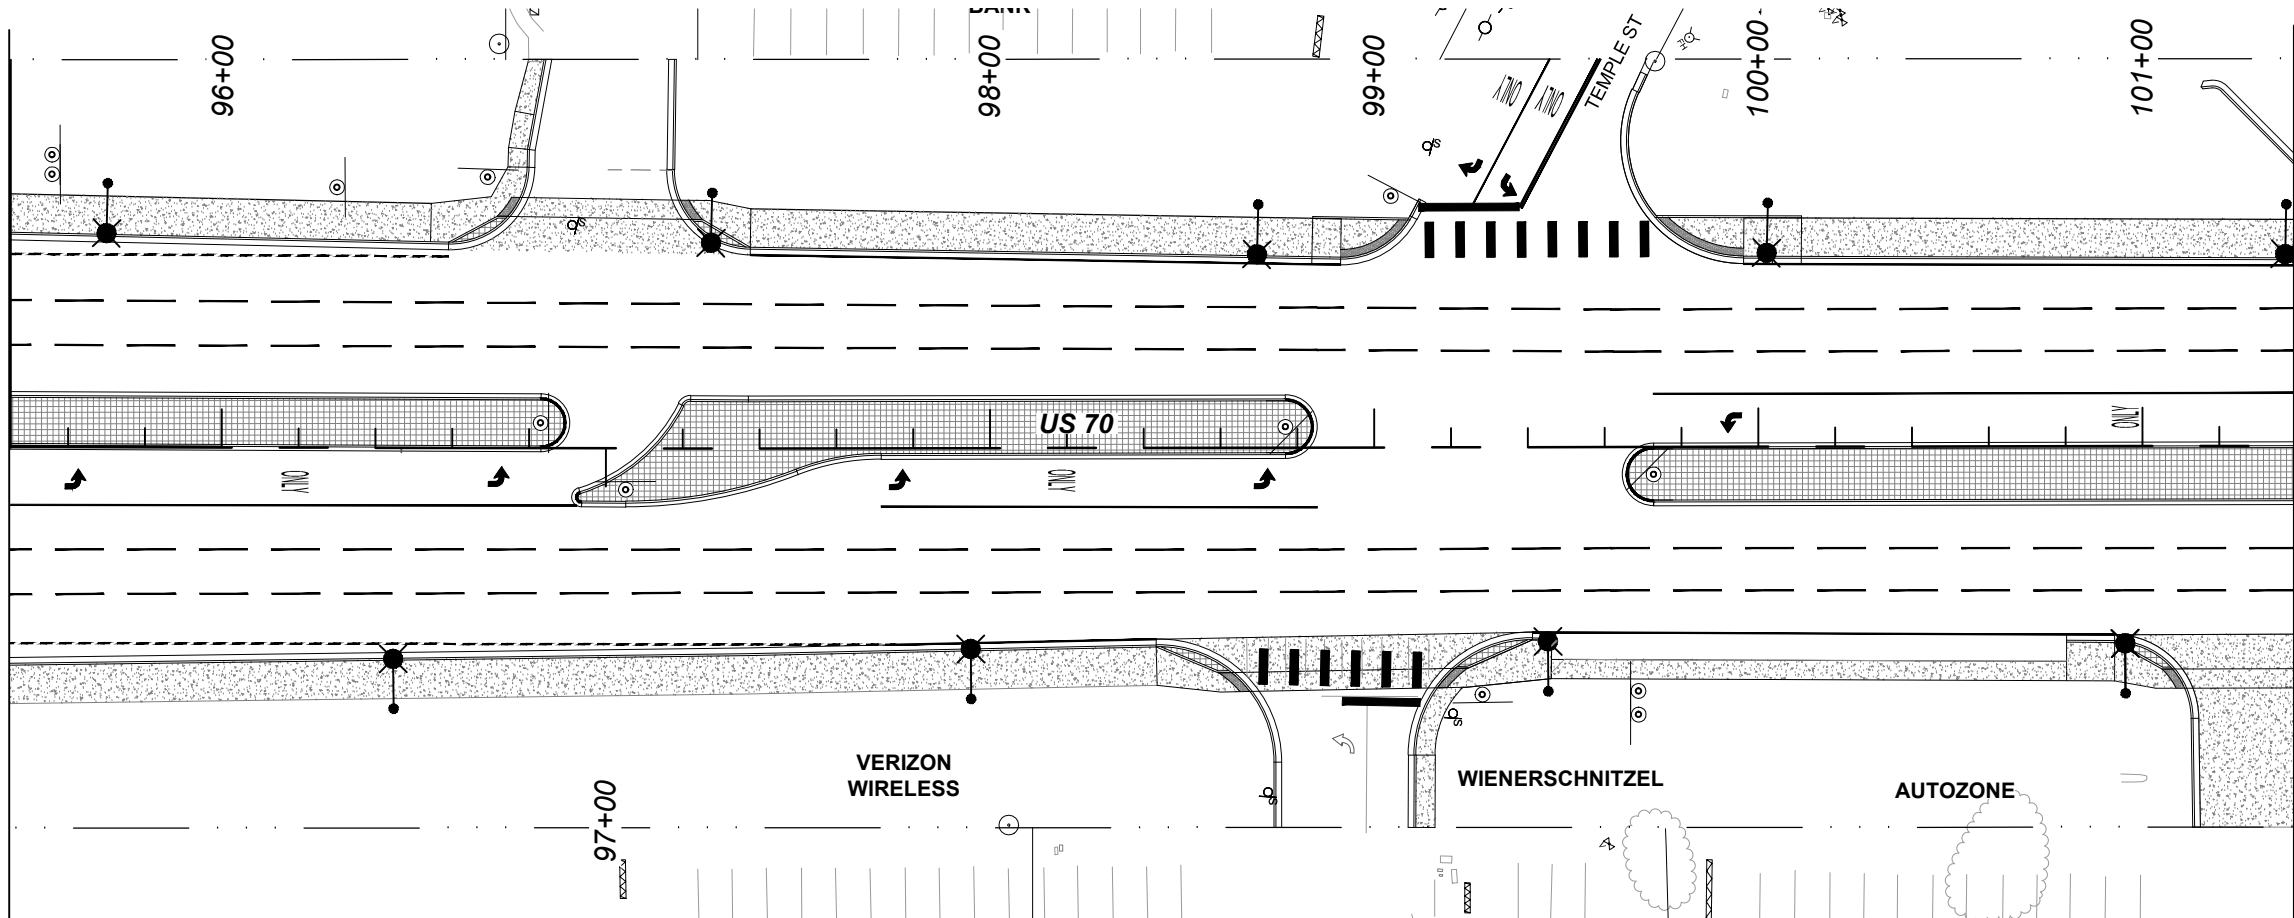

MATCHLINE 101+50

102+00

BLAKE'S
LOTABURGER

103+00

SONIC


104+00

105+00

106+00

MISTER
CAR
WASH

107+00

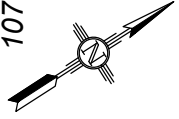

US 70

ONLY


MATCHLINE 107+50

SPANISH
KITCHEN


RIO GRANDE
MEDICAL
GROUP

GENTLE CARE
DENTISTRY

COLDWELL
BANKER

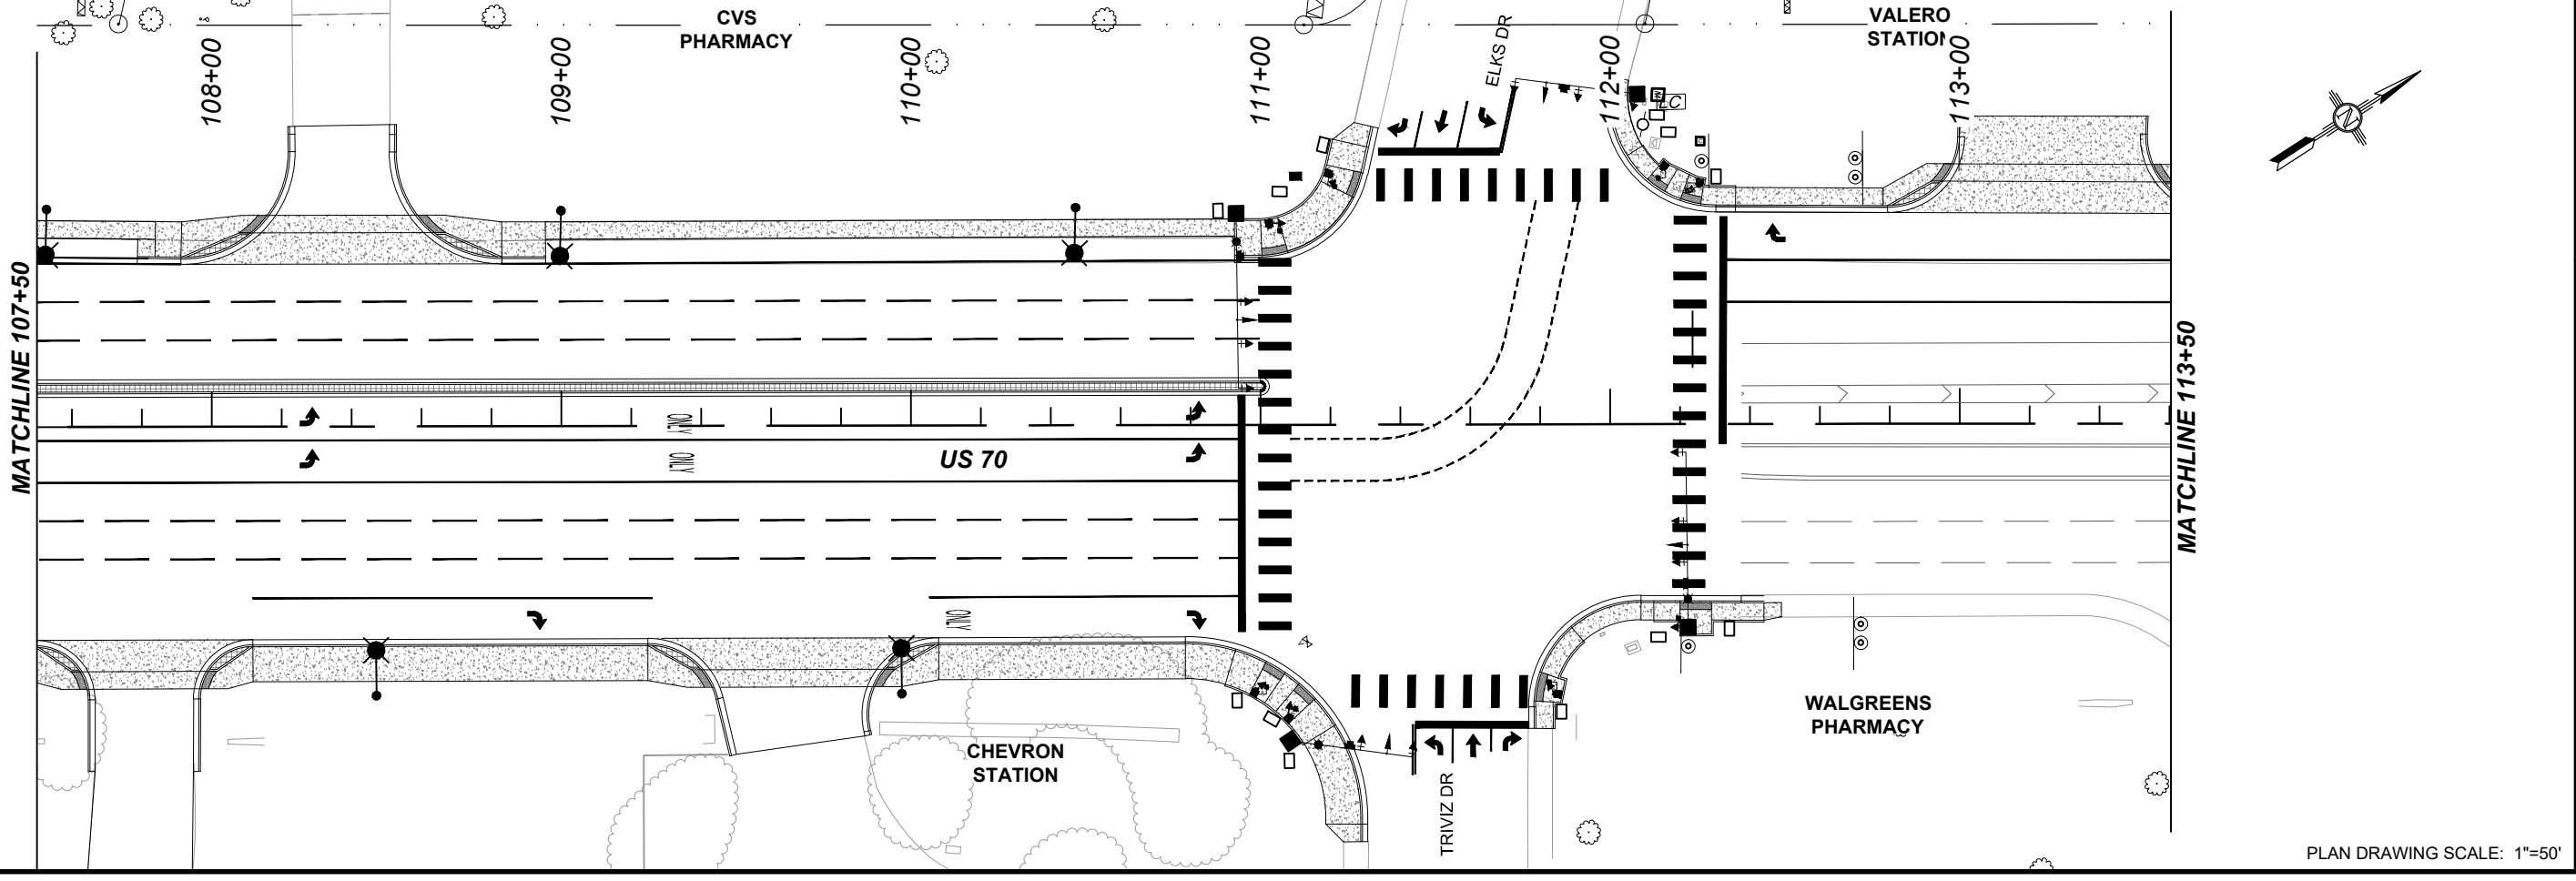

MATCHLINE 113+50

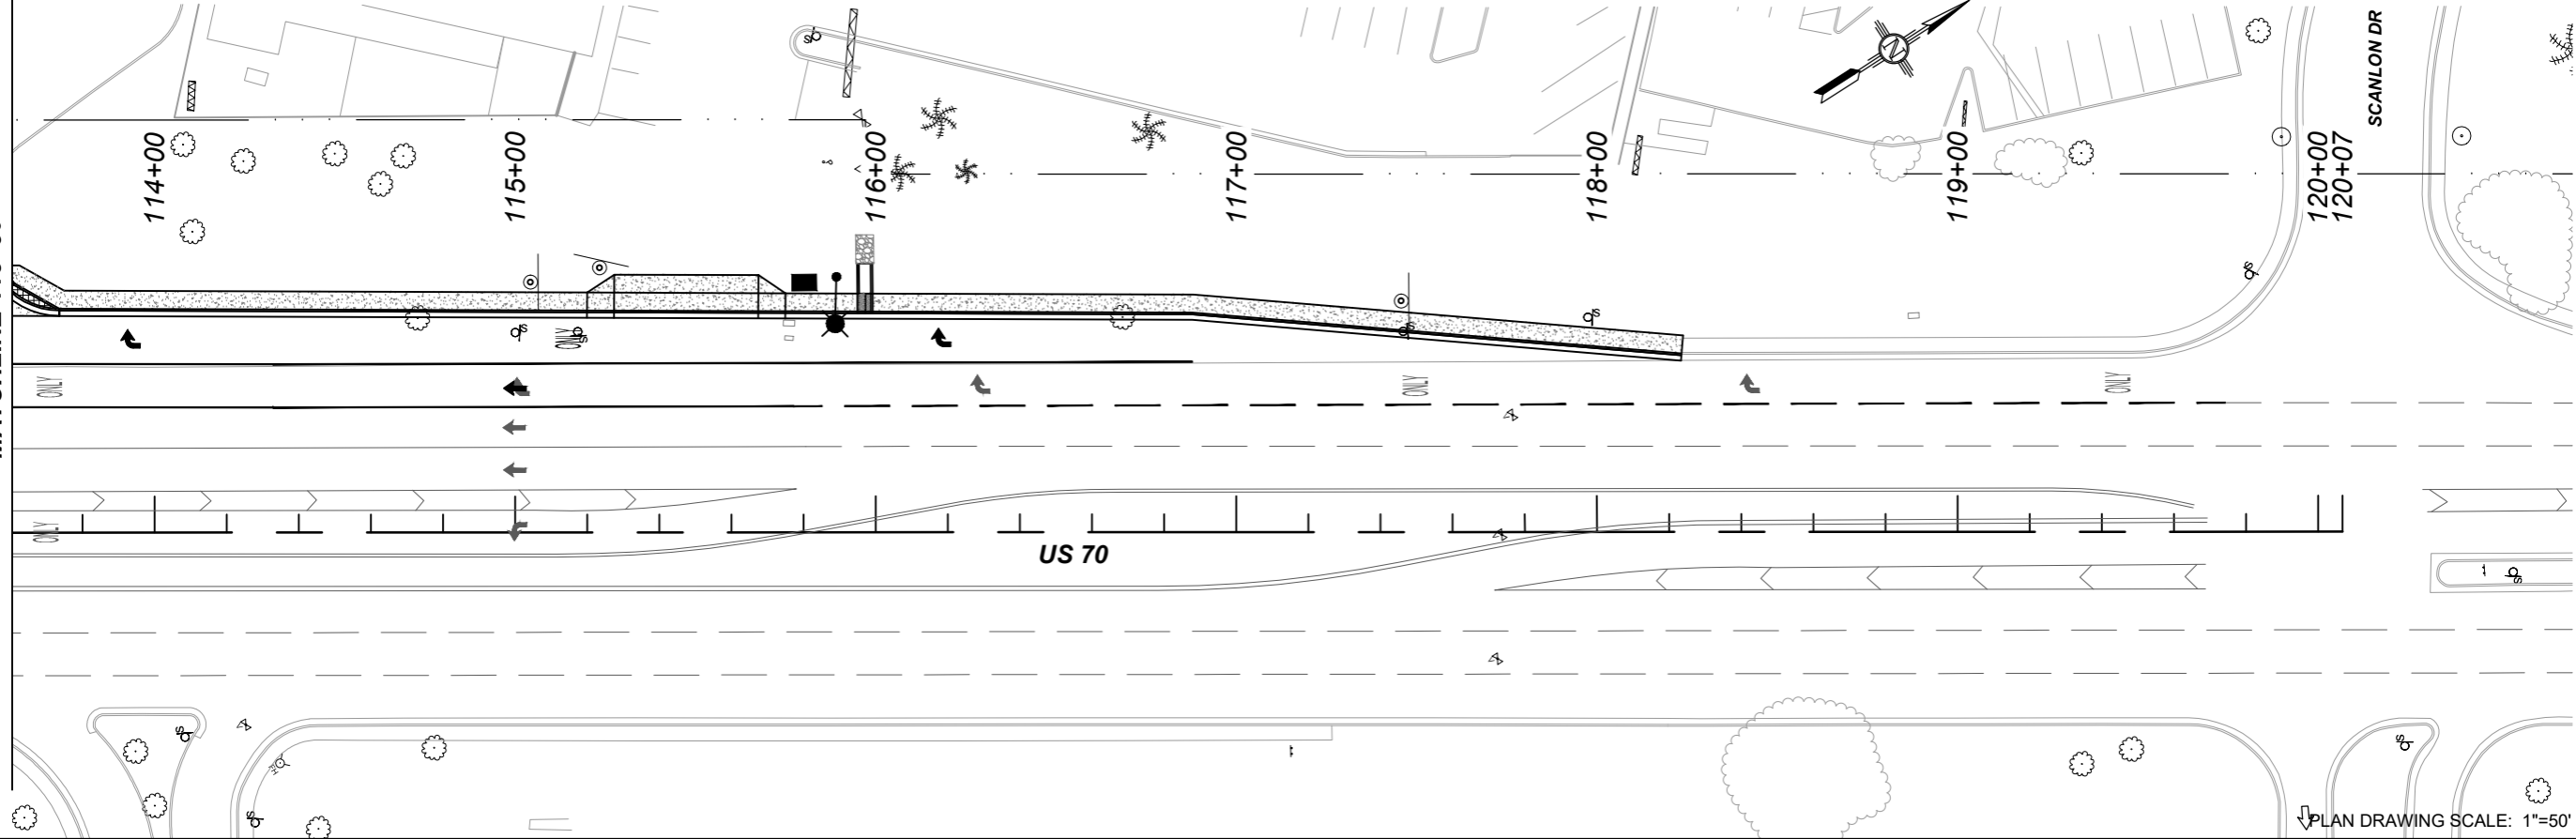

PLAN DRAWING SCALE: 1"=50'